


PROPOSED OVERVIEW OF THE PROJECT

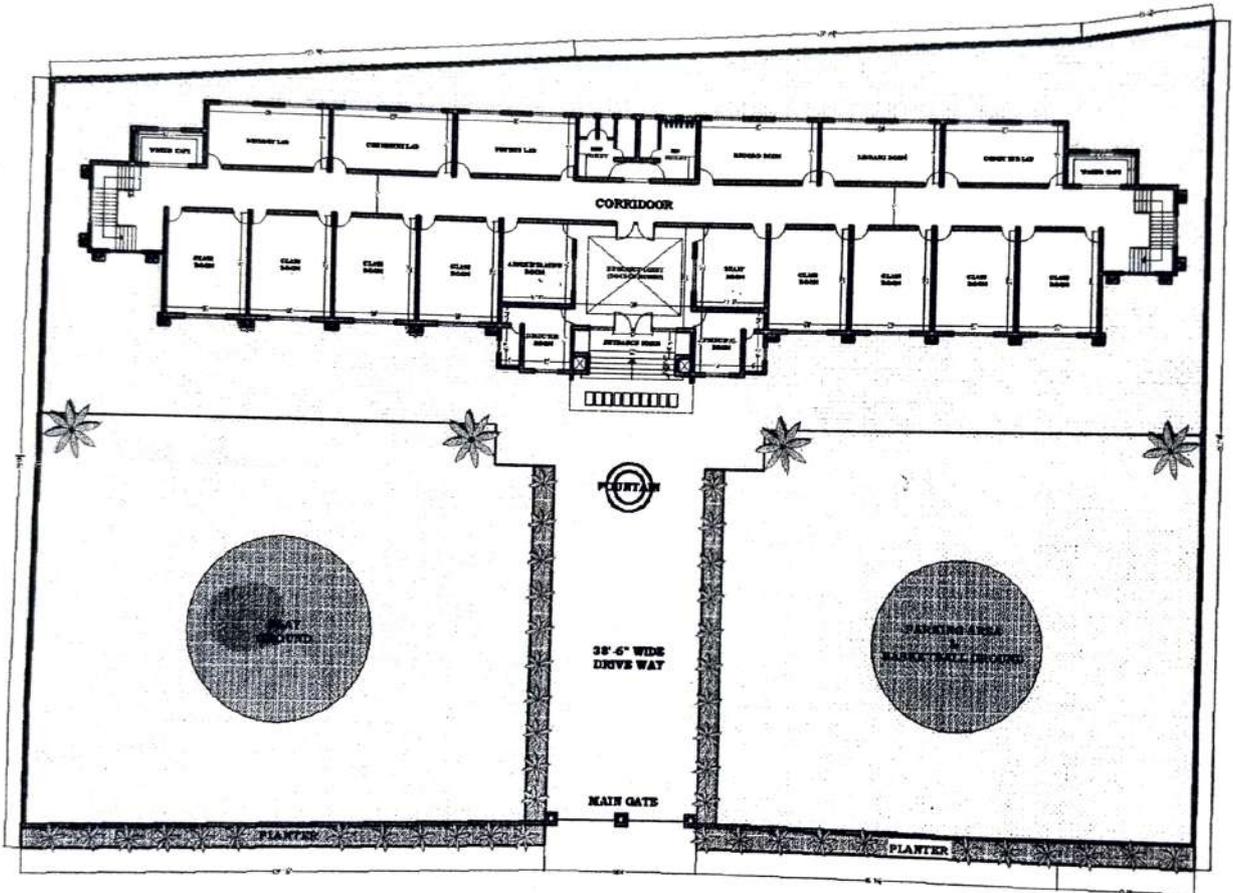

SITE PLAN

[Signature]
 Manager,
 Coronation Educational Palace
 Charawal Sural
 HALDWANI (Nainital)

[Signature]
 Principal,
 Coronation Educational Palace
 Kanwal Chowk, Charawal Sural
 HALDWANI (Nainital)




Manager:
Coronation Educational Palace
Charawal Sural (Nainital)

[Handwritten Signature]

Principal:
Coronation Educational Palace
Kailash Chavwal Sural
HALDWANI (Nainital)

(30)

[Handwritten Signature]

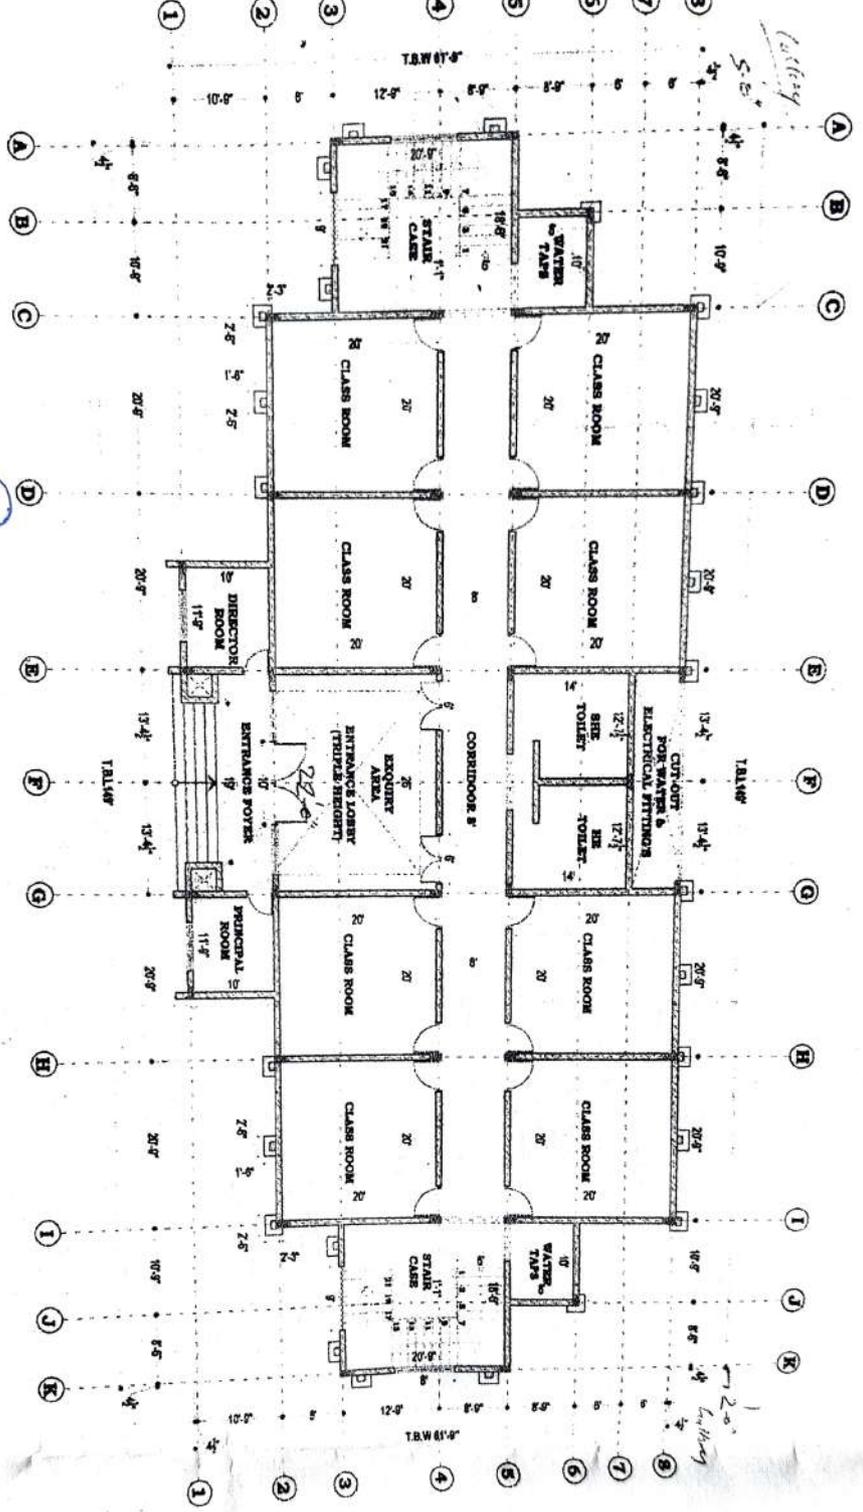

DRAWING TITLE :-

DEMARICATION PLAN
COLUMN SIZE= 9"X18"
FOOTING SIZE= 6'X6'X5' (LXBXD)

GENERAL SPECIFICATION:-

- 1:- All dimensions are in feet & inches unless specified.
- 2:- All levels are in feet & inches unless specified.
- 3:- This drawing is to be read and not to be scaled.
- 4:- All dimensions shall be verified on site prior to start of work. Any discrepancy or doubt arise shall be brought to the notice of the Engineer for Correction.



MODERN BUILDING DESIGN ENGINEERS
ARCHITECTURAL PLANNERS,
SURVEYOR, & MANAGERMENT.
Ad :- SURINDER NIGRA, ANANDH COLONY,
BHOOTHA NAGAR, BESHIM PAMLEDA,
GROUNO HALDWANI (QUANTUL) UK.
DEALT BY
HANSRIT BHARTI

MOB :- +91 9827206075 @whatsapp
+91 9802713333
E-MAIL: www.9829552468mbd@gmail.com

PROJECT CONSULTANT:-

NOTE:-
This drawing is the property of MBD ENGINEERS & cannot be copied or reproduced in any form without prior permission.



PROJECT TITLE:-
PROPOSED INSTITUTIONAL BUILDING PLAN
FOR MR. DEVENDRA SINGH KANWAL
AT CHADWAL SURAL, HALDWANI
(NAINITAL)

DATE:- 02/01/2021

DWG NO:- DP-01

COV AREA:- N/A

SITE FACING:-